

NOTES

STAGE FLOOR:
10mm MASONITE PAINTED BLACK


STAGE WALLS:
BRICK PAINTED BLACK

FIRE EXIT DOORS, FIRE HYDRANTS &
EXTINGUISHERS MUST NOT BE
OBSTRUCTED

THE FIRE CONTROL WATER CURTAIN
BEHIND THE PROSCENIUM ARCH
MUST NOT BE OBSTRUCTED

LEGEND: SECTION

FIRE HOSE REEL	
FIRE EXTINGUISHER	
EXIT LIGHT	
BLUE LIGHT	
FLY LINE / HOSUE CURTAIN	
LX BAR	
STEEL BEAM	

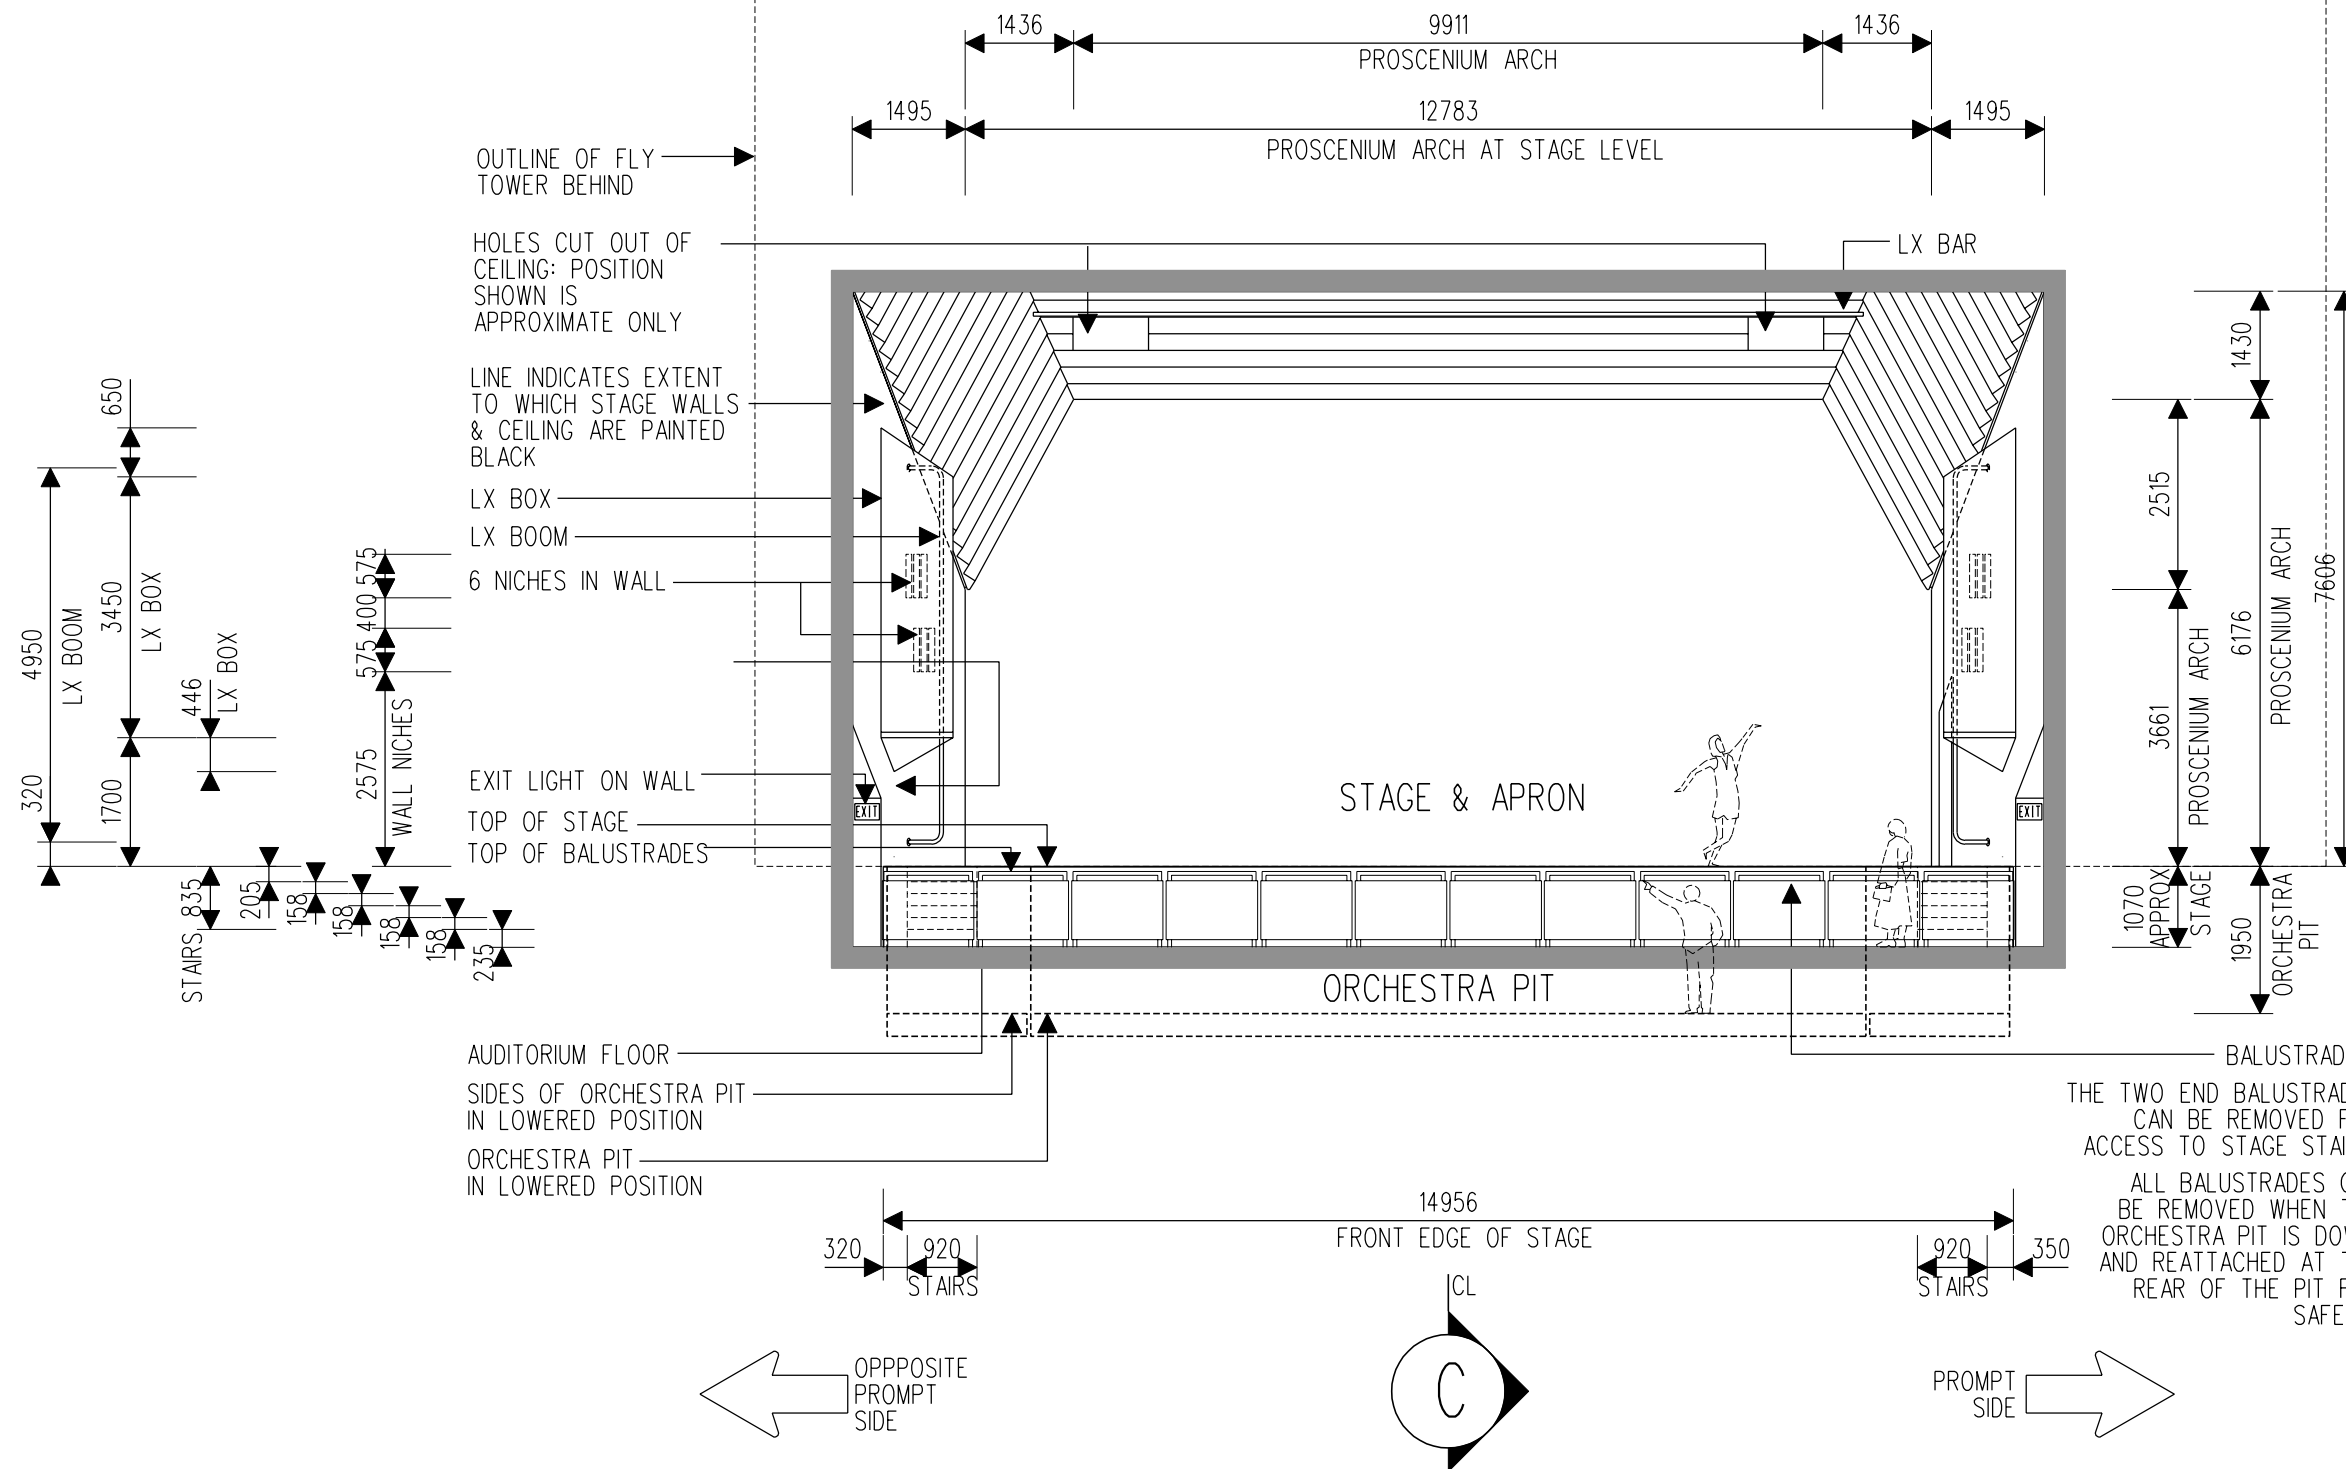

BALUSTRADES:
THE TWO END BALUSTRADES
CAN BE REMOVED FOR
ACCESS TO STAGE STAIRS.
ALL BALUSTRADES CAN
BE REMOVED WHEN THE
ORCHESTRA PIT IS DOWN,
AND REATTACHED AT THE
REAR OF THE PIT FOR
SAFETY.



GARDENS THEATRE DWG. **07**

SECTION AA:
CROSS SECTION THROUGH
AUDITORIUM SHOWING
ELEVATION OF PROSC. ARCH

SCALE 1:100 AT A3 SIZE

DRAWN BY RACHEL KONYI

DRAWN 15.12.97 UPDATED 23.07.01

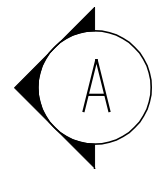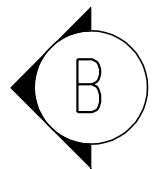

LEGEND: SECTION

FIRE HOSE REEL	
FIRE EXTINGUISHER	
EXIT LIGHT	
BLUE LIGHT	
FLY LINE / HOUSE CURTAIN	
LX BAR	
STEEL BEAM	

NOTES

STAGE FLOOR:
10mm MASONITE PAINTED BLACK

STAGE WALLS:
BRICK PAINTED BLACK

FIRE EXIT DOORS, FIRE HYDRANTS & EXTINGUISHERS MUST NOT BE OBSTRUCTED


THE FIRE CONTROL WATER CURTAIN BEHIND THE PROSCENIUM ARCH MUST NOT BE OBSTRUCTED

GANTRY:
HANDRAIL POST LOCATIONS ARE SHOWN IN ACTUAL MEASURED LOCATIONS

HANDRAIL POSTS ARE 50mm DIAMETER CIRCULAR STEEL BAR IN SOME GANTRIES & SQUARE IN OTHERS

TOP HANDRAIL IS 50mm DIAMETER CIRCULAR STEEL BAR IN ALL GANTRIES

MID RAIL IS 50mm DIAMETER CIRCULAR STEEL BAR IN SOME GANTRIES & 38mm DIAMETER CIRCULAR STEEL BAR IN OTHERS

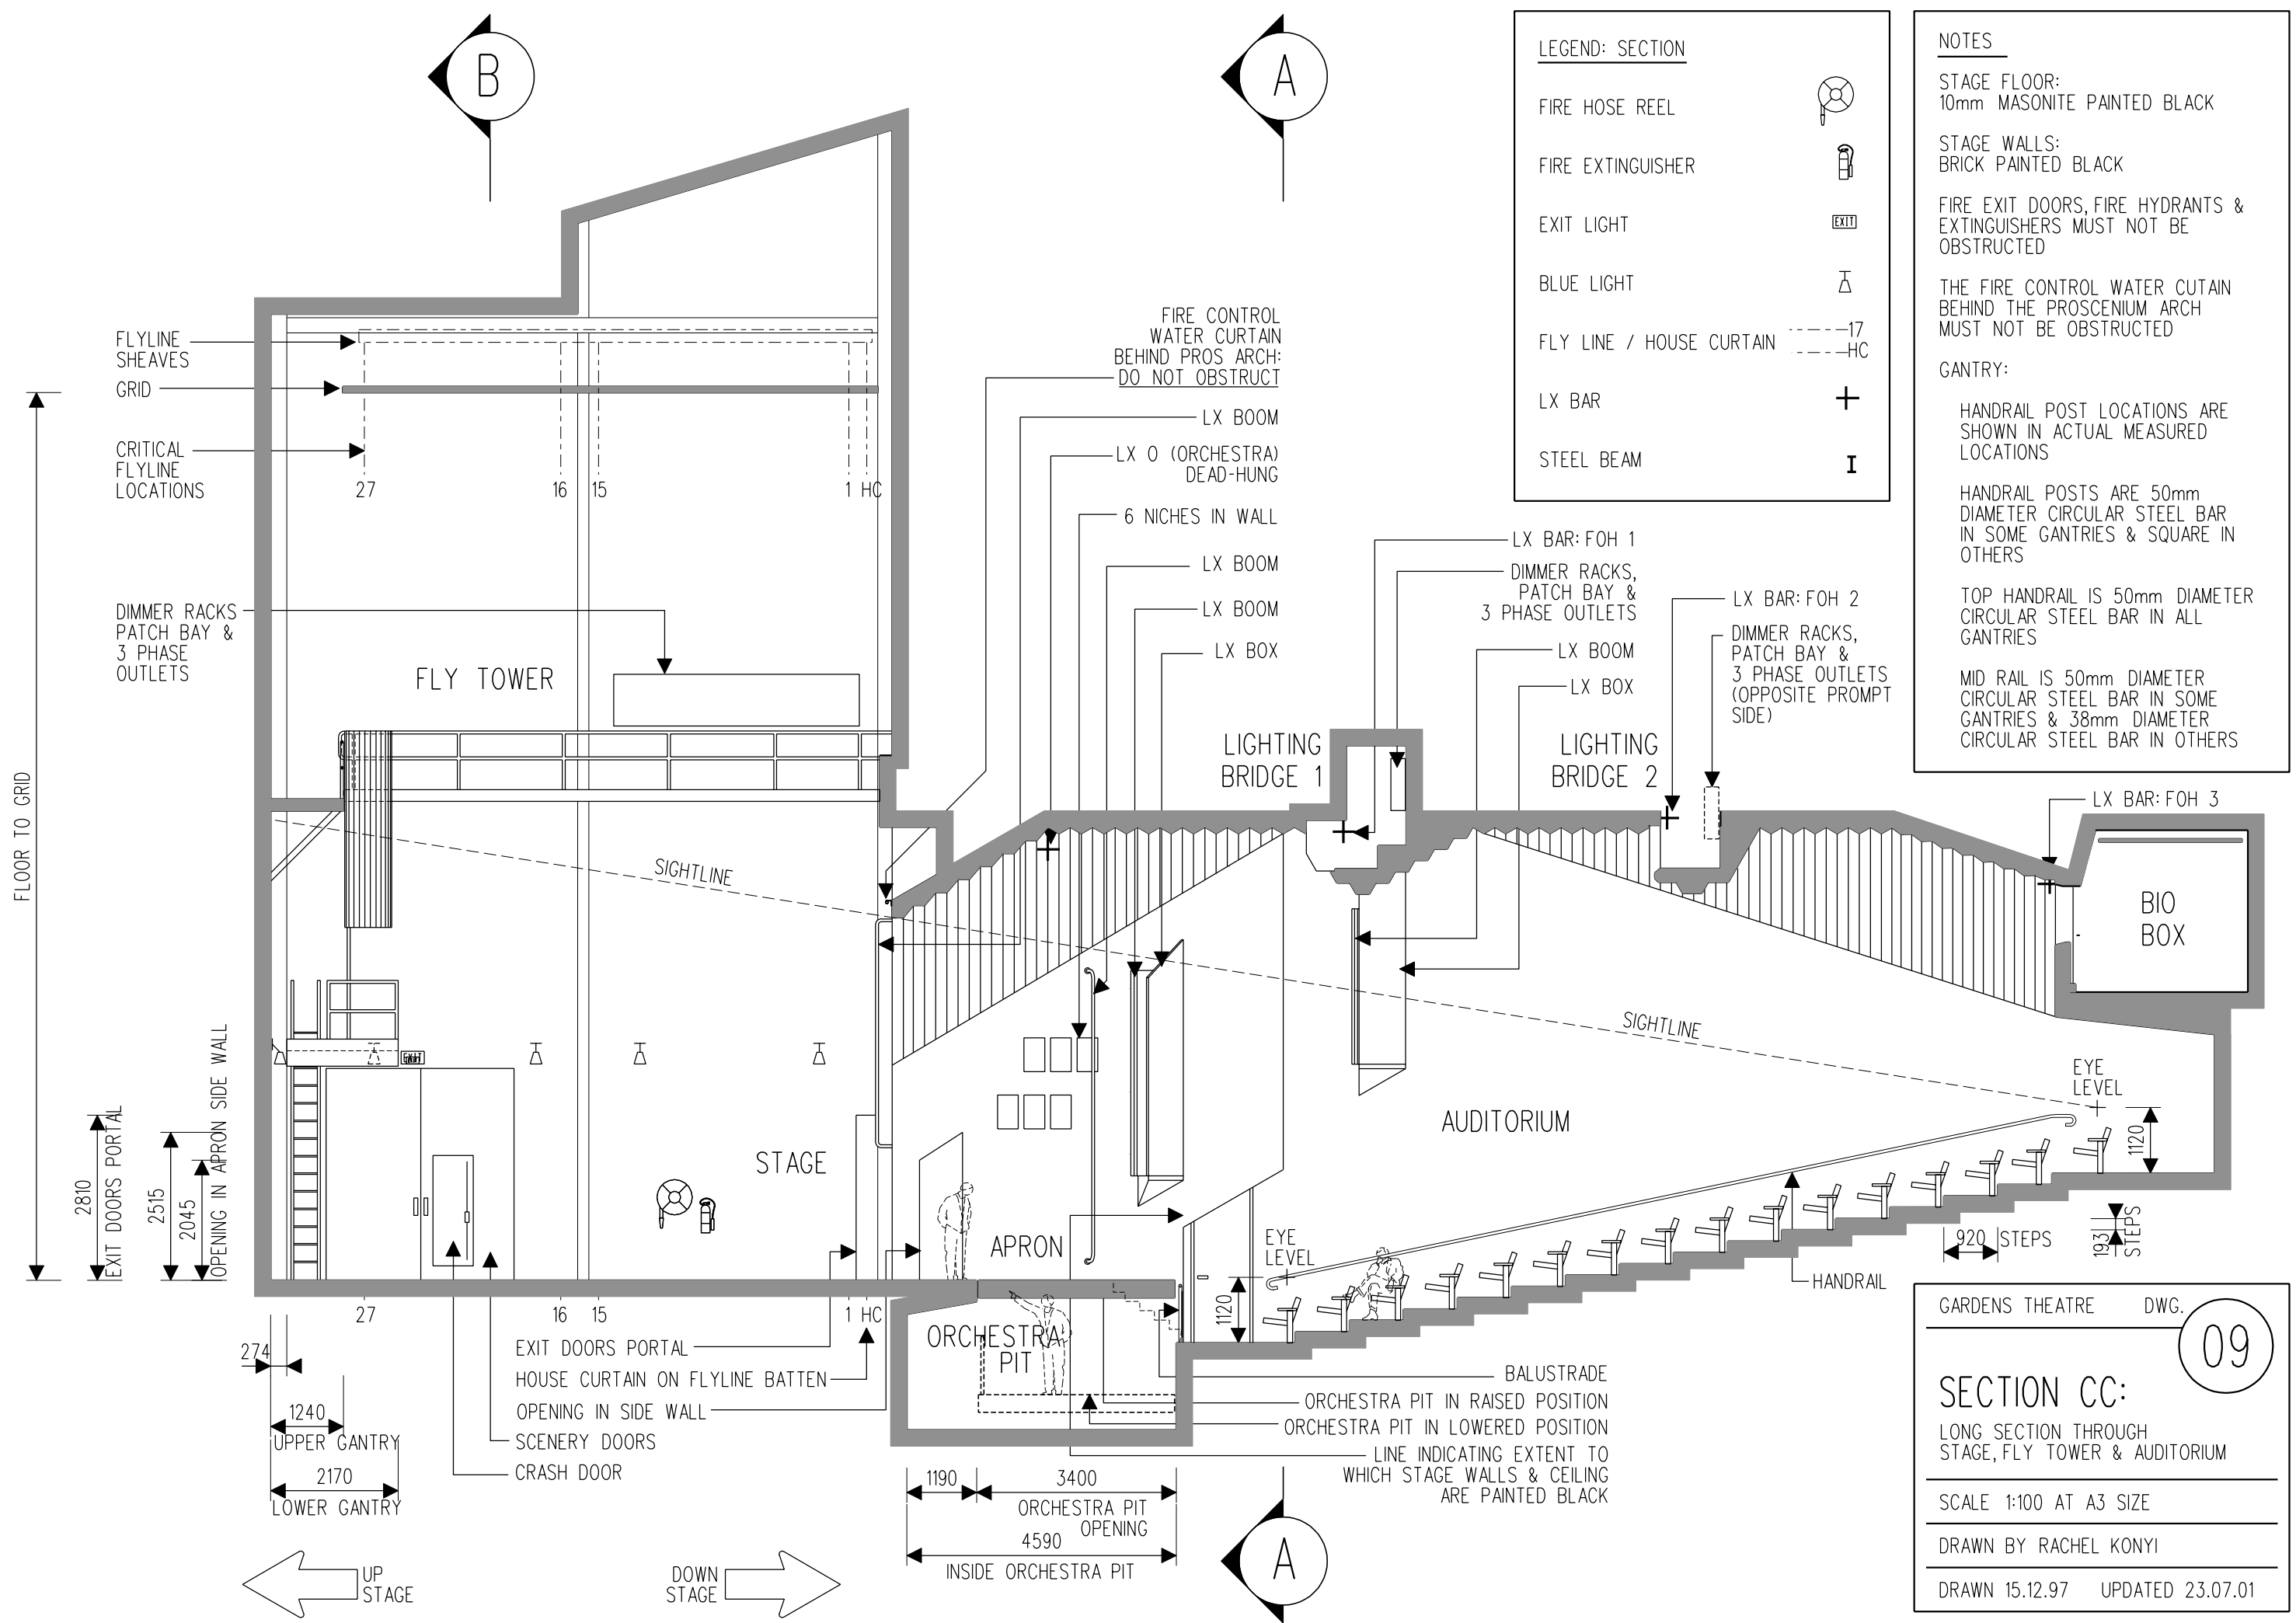


GARDENS THEATRE DWG. 09

SECTION CC:
LONG SECTION THROUGH STAGE, FLY TOWER & AUDITORIUM

SCALE 1:100 AT A3 SIZE

DRAWN BY RACHEL KONYI

DRAWN 15.12.97 UPDATED 23.07.01

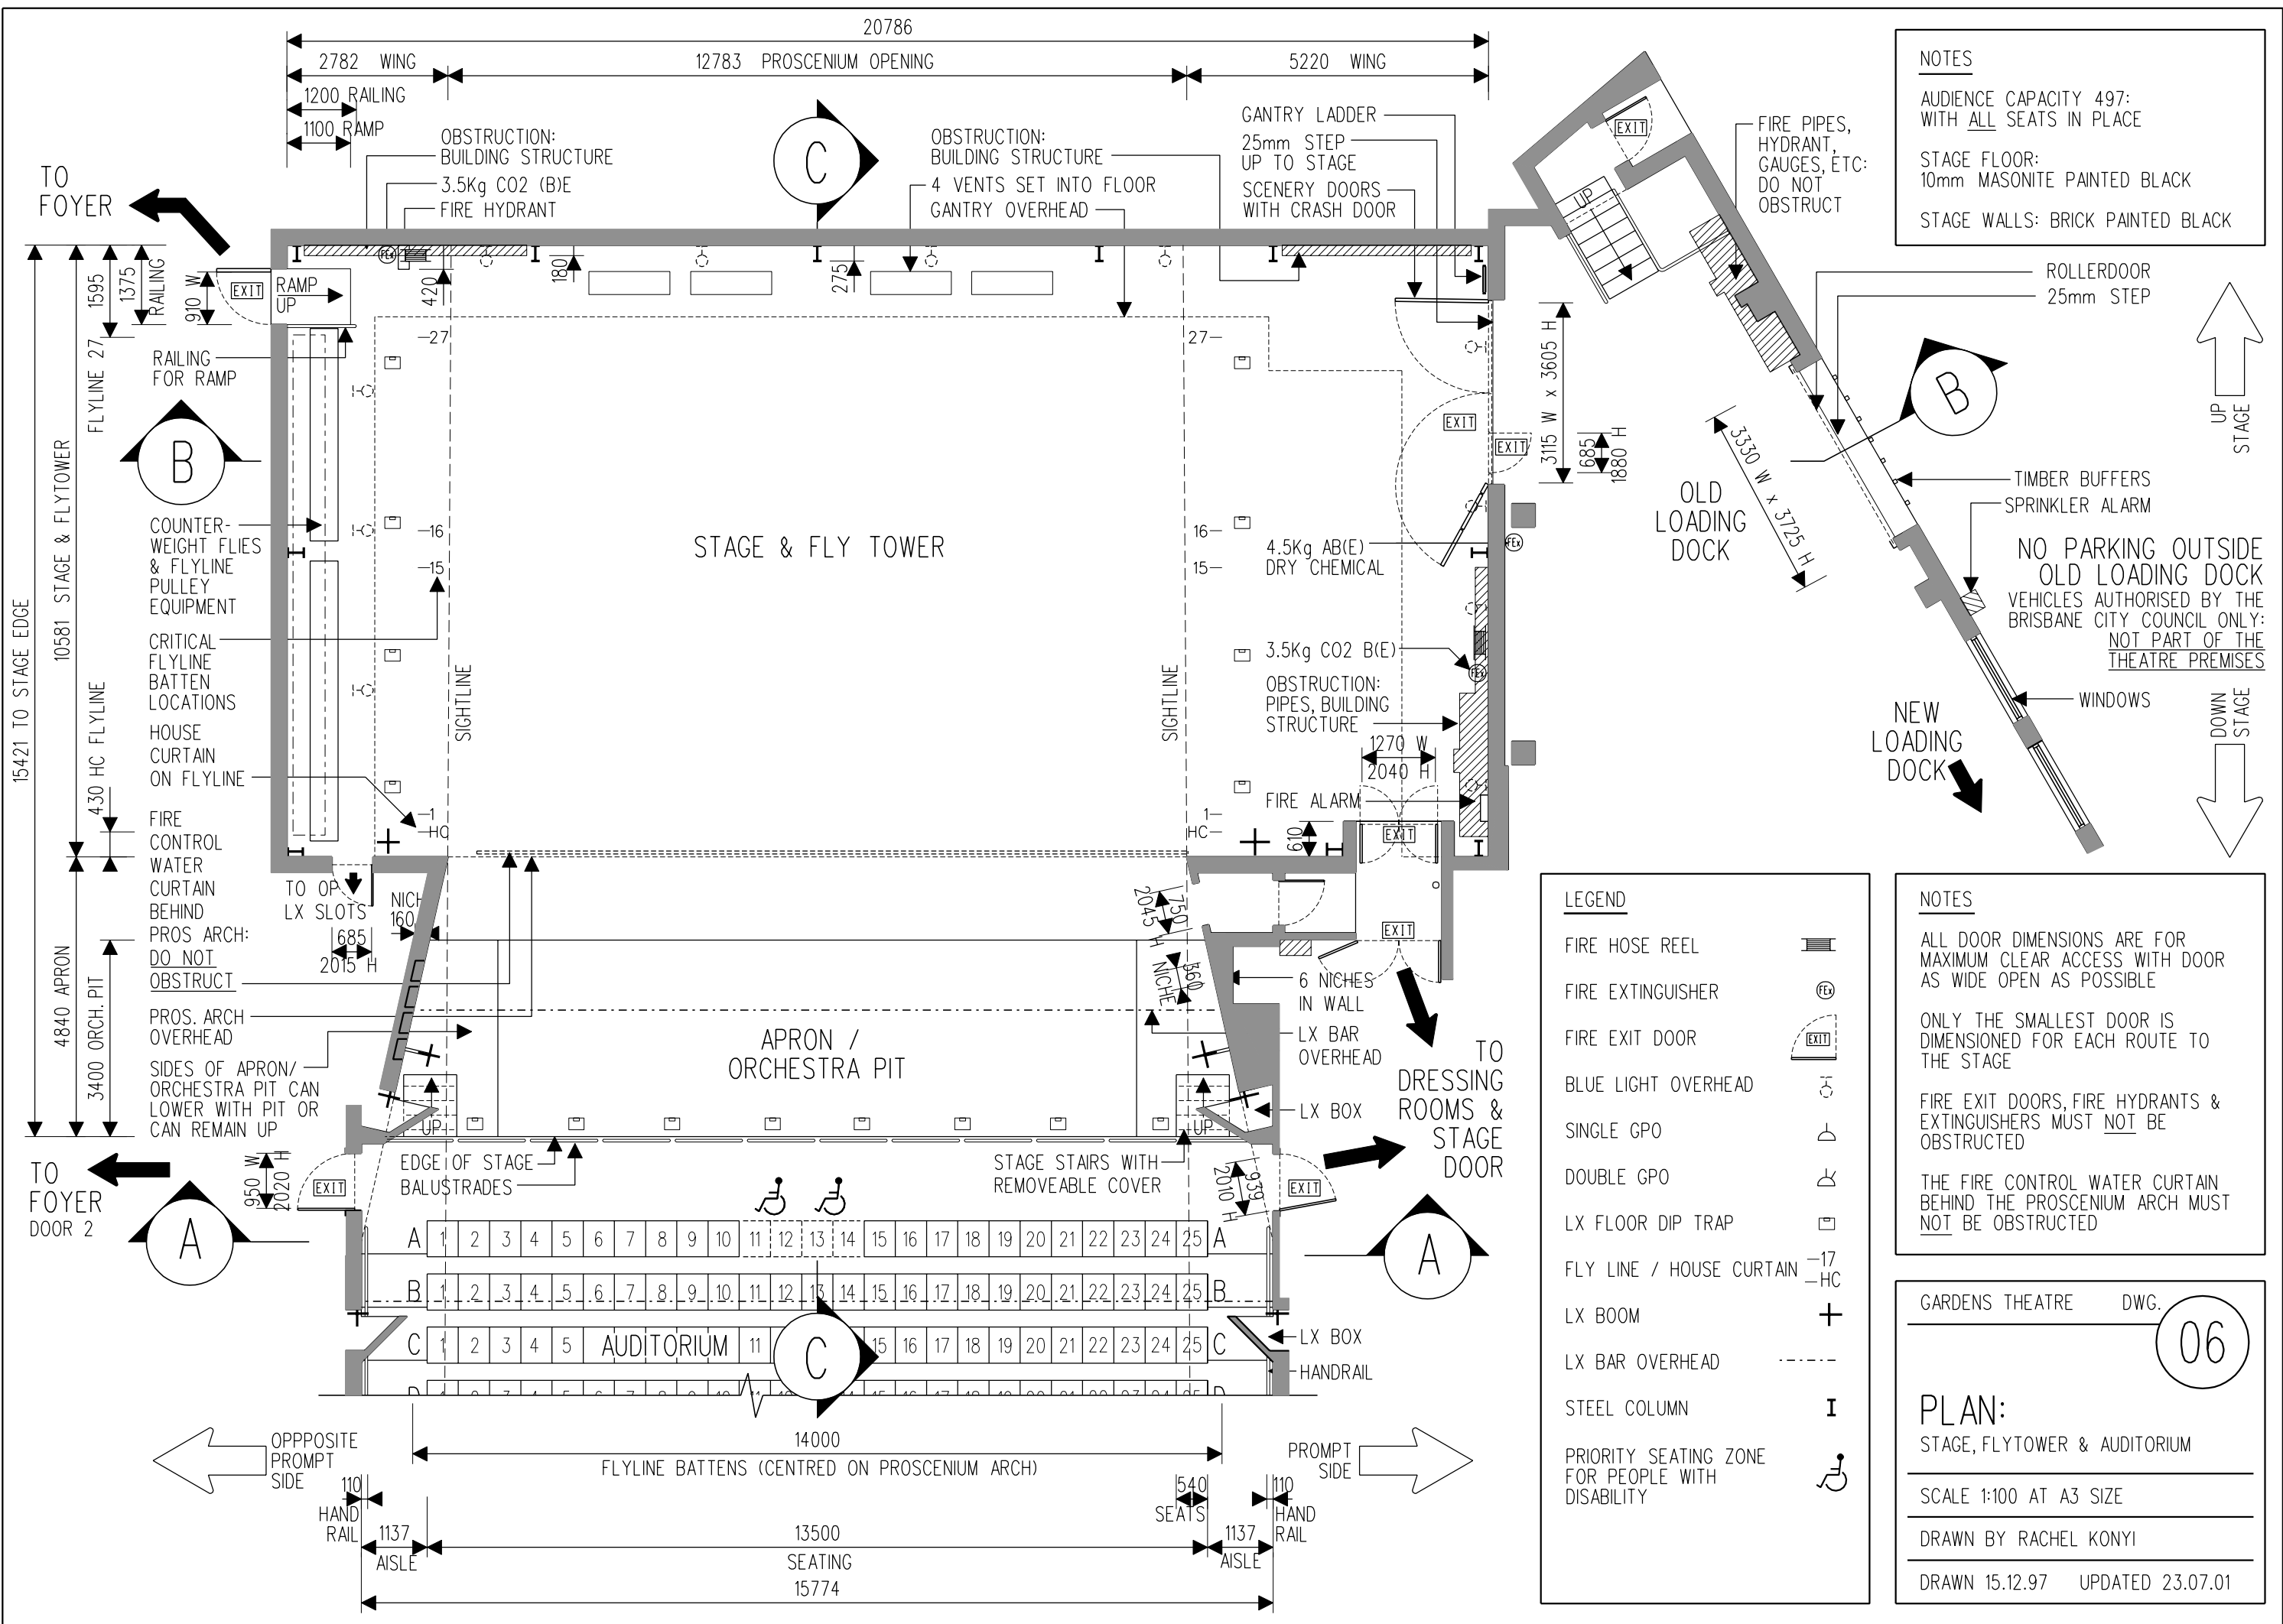

NOTES
 AUDIENCE CAPACITY 497:
 WITH ALL SEATS IN PLACE
 STAGE FLOOR:
 10mm MASONITE PAINTED BLACK
 STAGE WALLS: BRICK PAINTED BLACK

NOTES
 ALL DOOR DIMENSIONS ARE FOR
 MAXIMUM CLEAR ACCESS WITH DOOR
 AS WIDE OPEN AS POSSIBLE
 ONLY THE SMALLEST DOOR IS
 DIMENSIONED FOR EACH ROUTE TO
 THE STAGE
 FIRE EXIT DOORS, FIRE HYDRANTS &
 EXTINGUISHERS MUST NOT BE
 OBSTRUCTED
 THE FIRE CONTROL WATER CURTAIN
 BEHIND THE PROSCENIUM ARCH MUST
NOT BE OBSTRUCTED

LEGEND

FIRE HOSE REEL	
FIRE EXTINGUISHER	
FIRE EXIT DOOR	
BLUE LIGHT OVERHEAD	
SINGLE GPO	
DOUBLE GPO	
LX FLOOR DIP TRAP	
FLY LINE / HOUSE CURTAIN	-17 -HC
LX BOOM	+
LX BAR OVERHEAD	---
STEEL COLUMN	I
PRIORITY SEATING ZONE FOR PEOPLE WITH DISABILITY	


GARDENS THEATRE DWG. **06**

PLAN:
 STAGE, FLYTOWER & AUDITORIUM

SCALE 1:100 AT A3 SIZE

DRAWN BY RACHEL KONYI

DRAWN 15.12.97 UPDATED 23.07.01

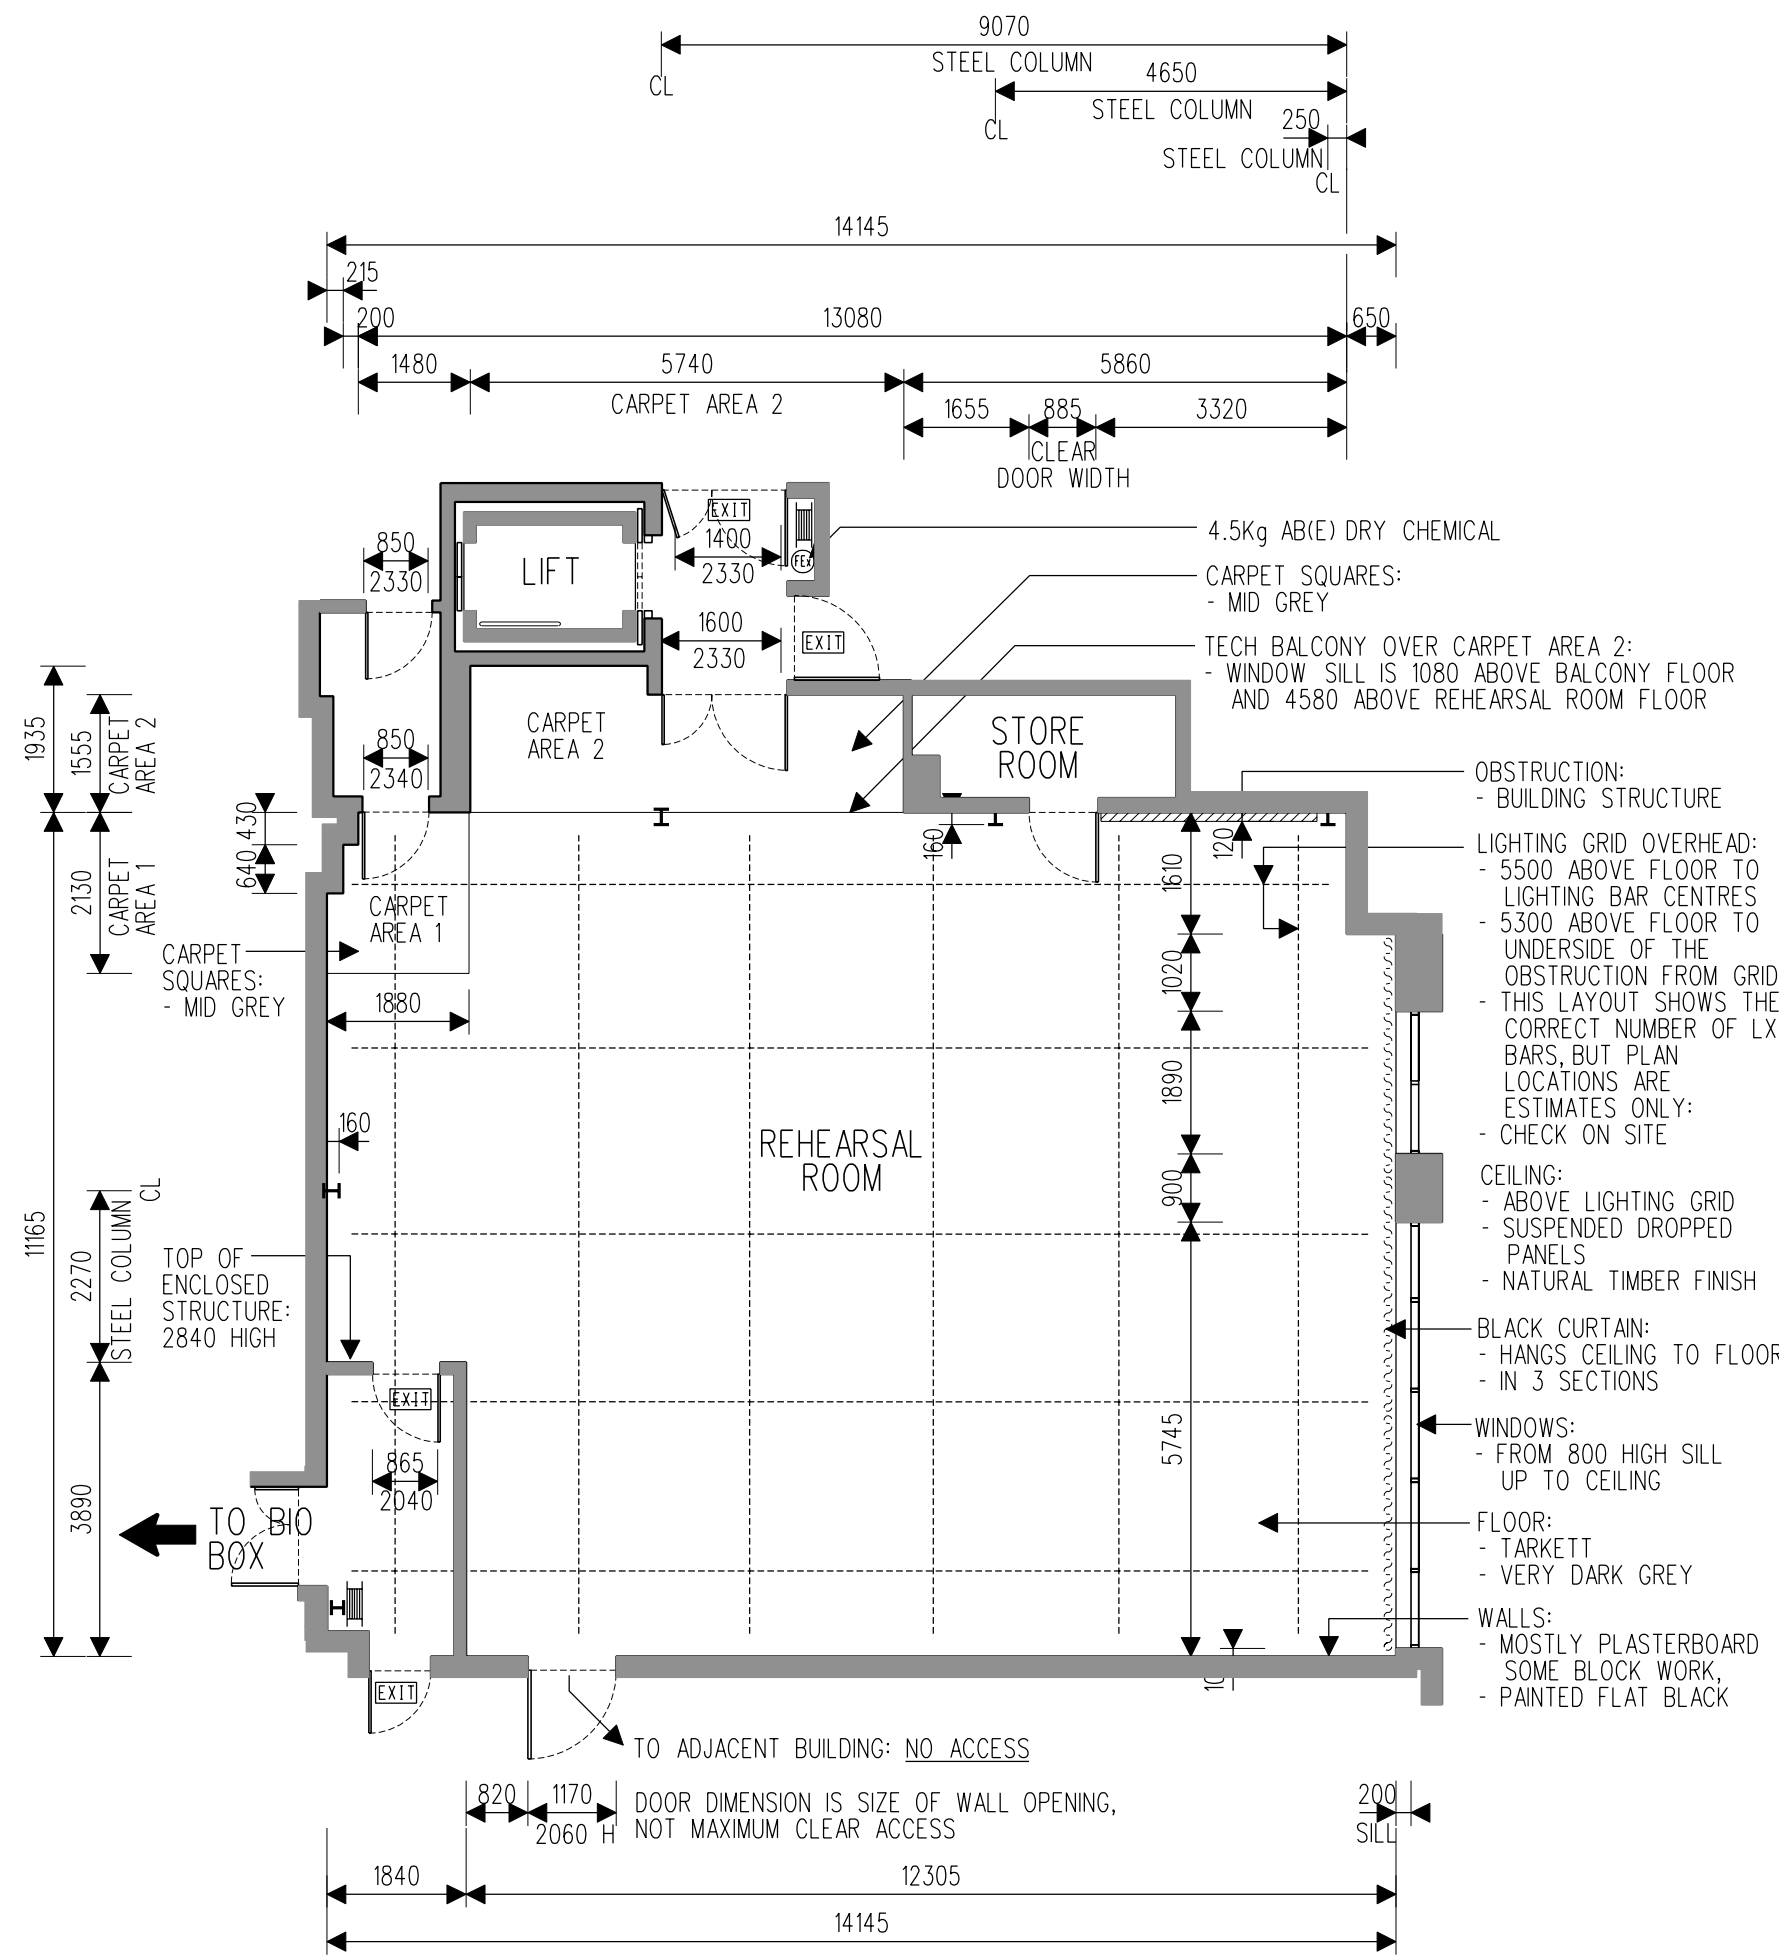


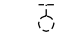
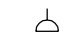



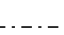
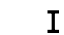
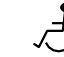


NOTES

ALL DOOR DIMENSIONS ARE FOR MAXIMUM CLEAR ACCESS WITH DOOR AS WIDE OPEN AS POSSIBLE

FIRE EXIT DOORS, FIRE HYDRANTS & EXTINGUISHERS MUST NOT BE OBSTRUCTED

LEGEND

FIRE HOSE REEL	
FIRE EXTINGUISHER	
FIRE EXIT DOOR	
BLUE LIGHT OVERHEAD	
SINGLE GPO	
DOUBLE GPO	
LX FLOOR DIP TRAP	
FLY LINE / HOUSE CURTAIN	-17 -HC
LX BOOM	
LX BAR OVERHEAD	
STEEL COLUMN	
PRIORITY SEATING ZONE FOR PEOPLE WITH DISABILITY	

GARDENS THEATRE DWG. 14

PLAN:
REHEARSAL ROOM

SCALE 1:100 AT A3 SIZE

DRAWN BY RACHEL KONYI

DRAWN 15.12.97 UPDATED 23.07.01